



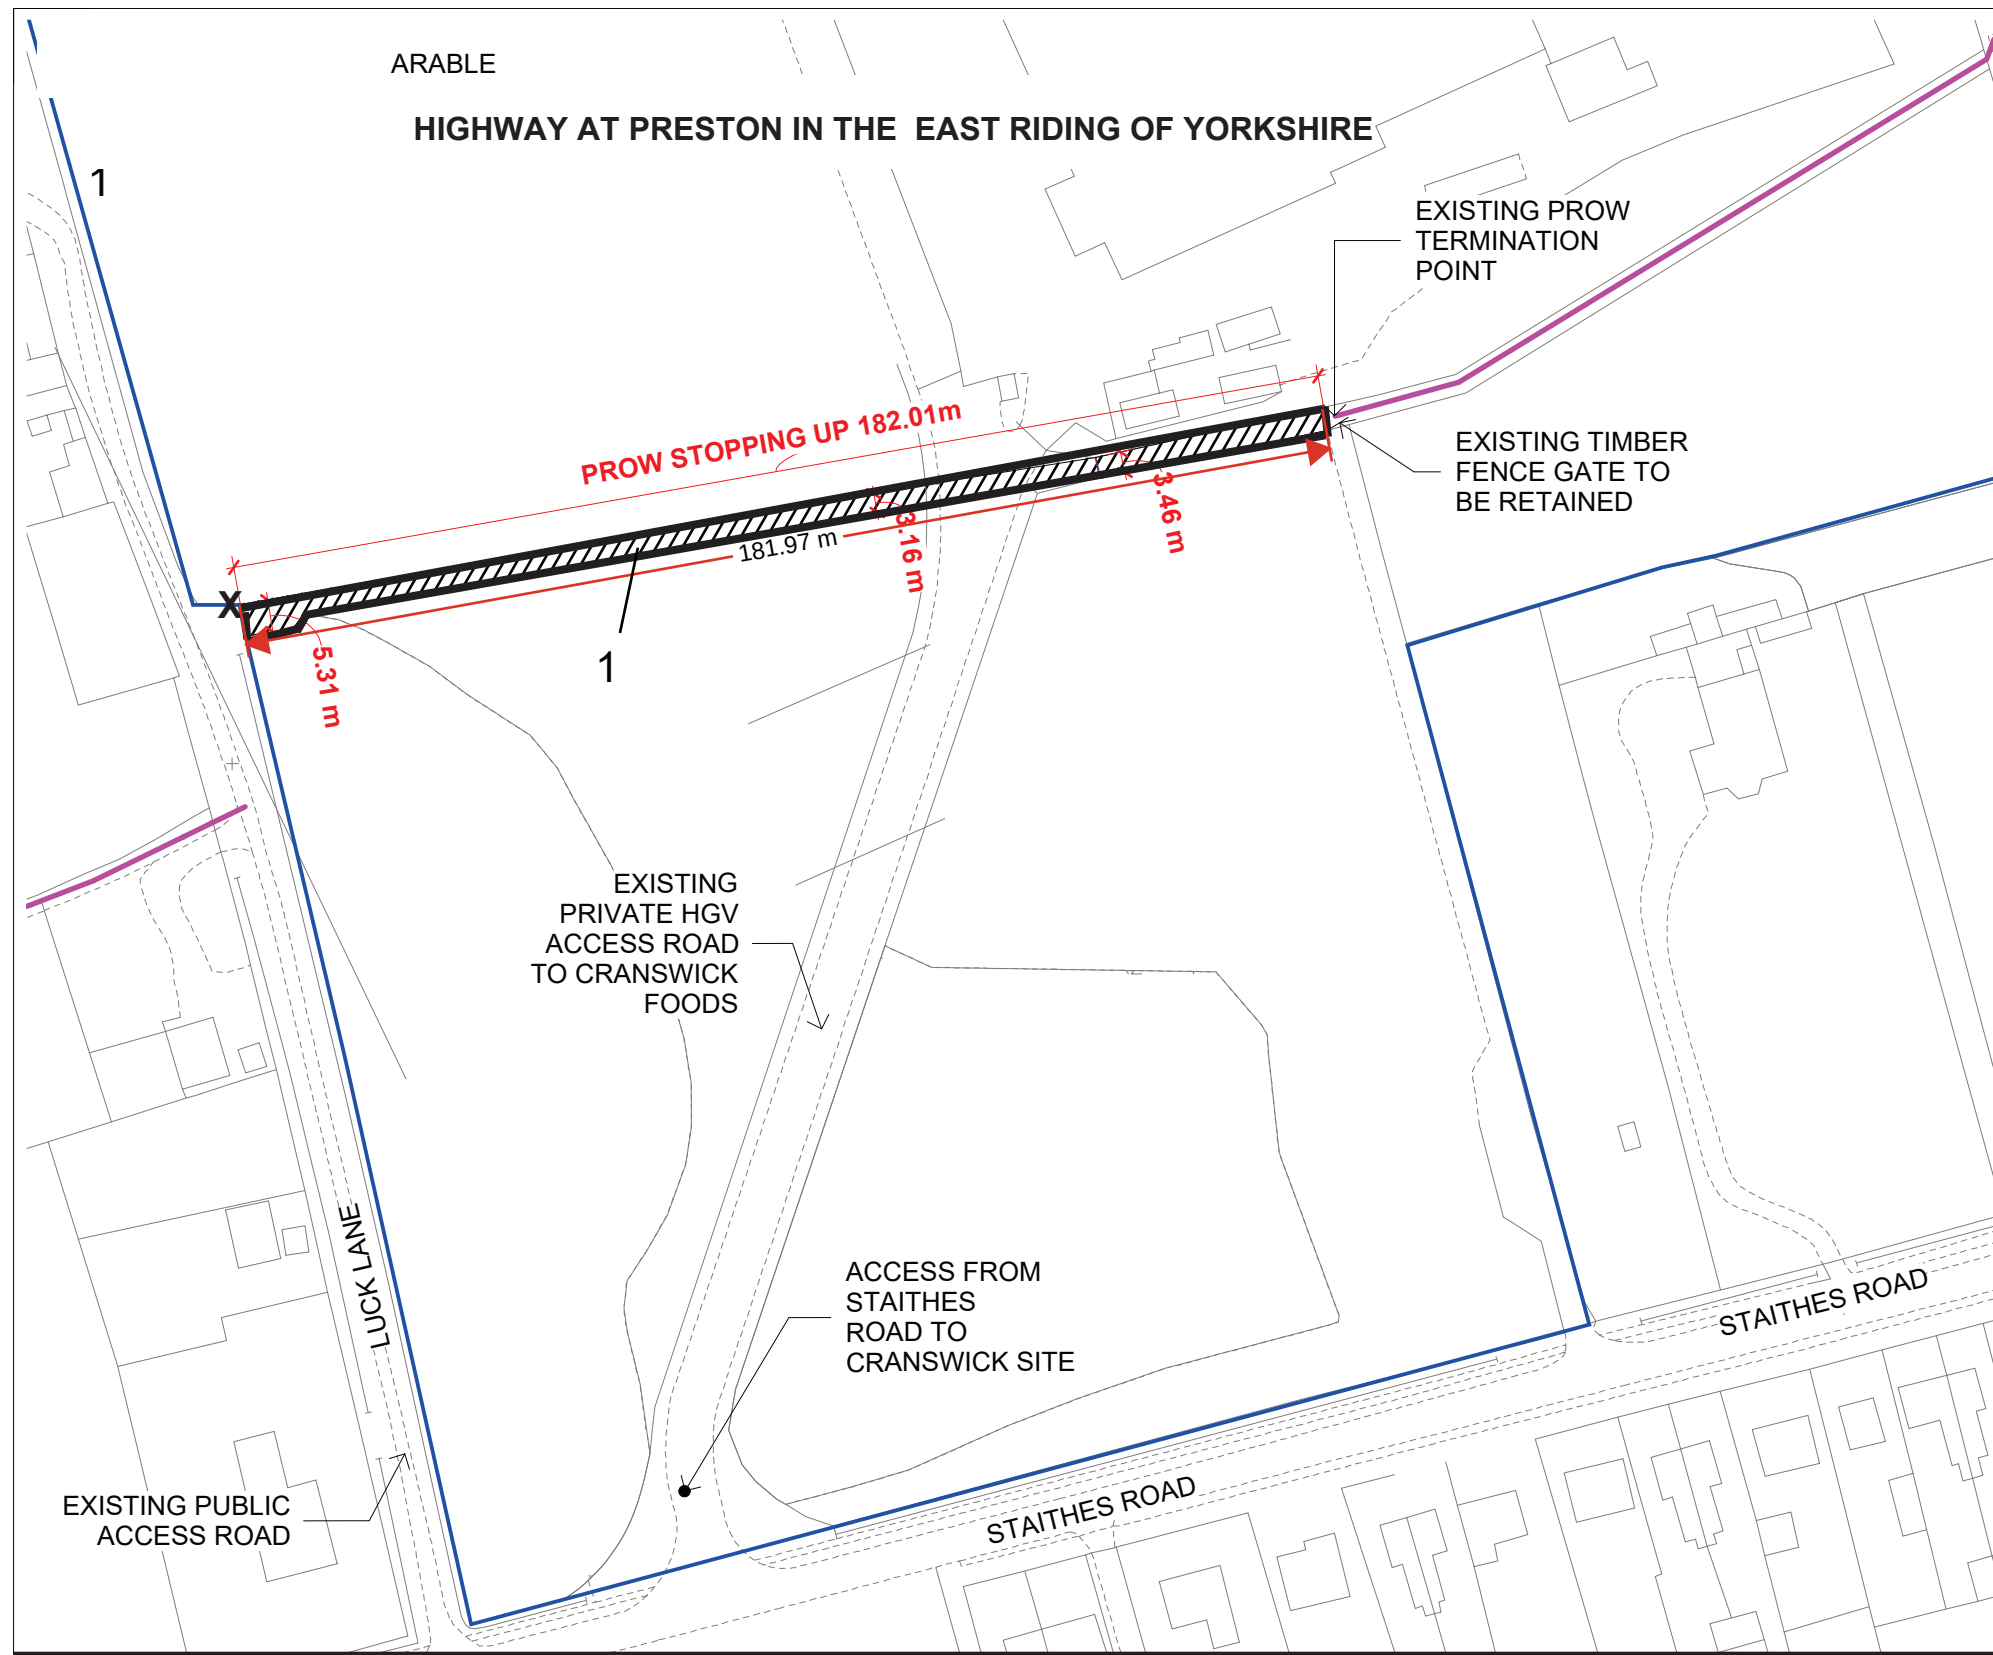

SITE PLAN 1

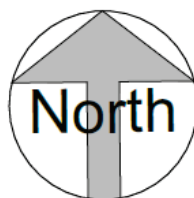

0 10m 20m 50m

1:1250

Key Scale 1:1250 @ A3

Highway to be
stopped up



National Transport Casework
Team

Department for Transport

Plan No:
NATTRAN/Y&H/S247/6321

Signed by Authority of the
Secretary of State

on.....

Signature.....

TIM BRIMELOW
An Official in the
National Transport Casework Team
Department for Transport