


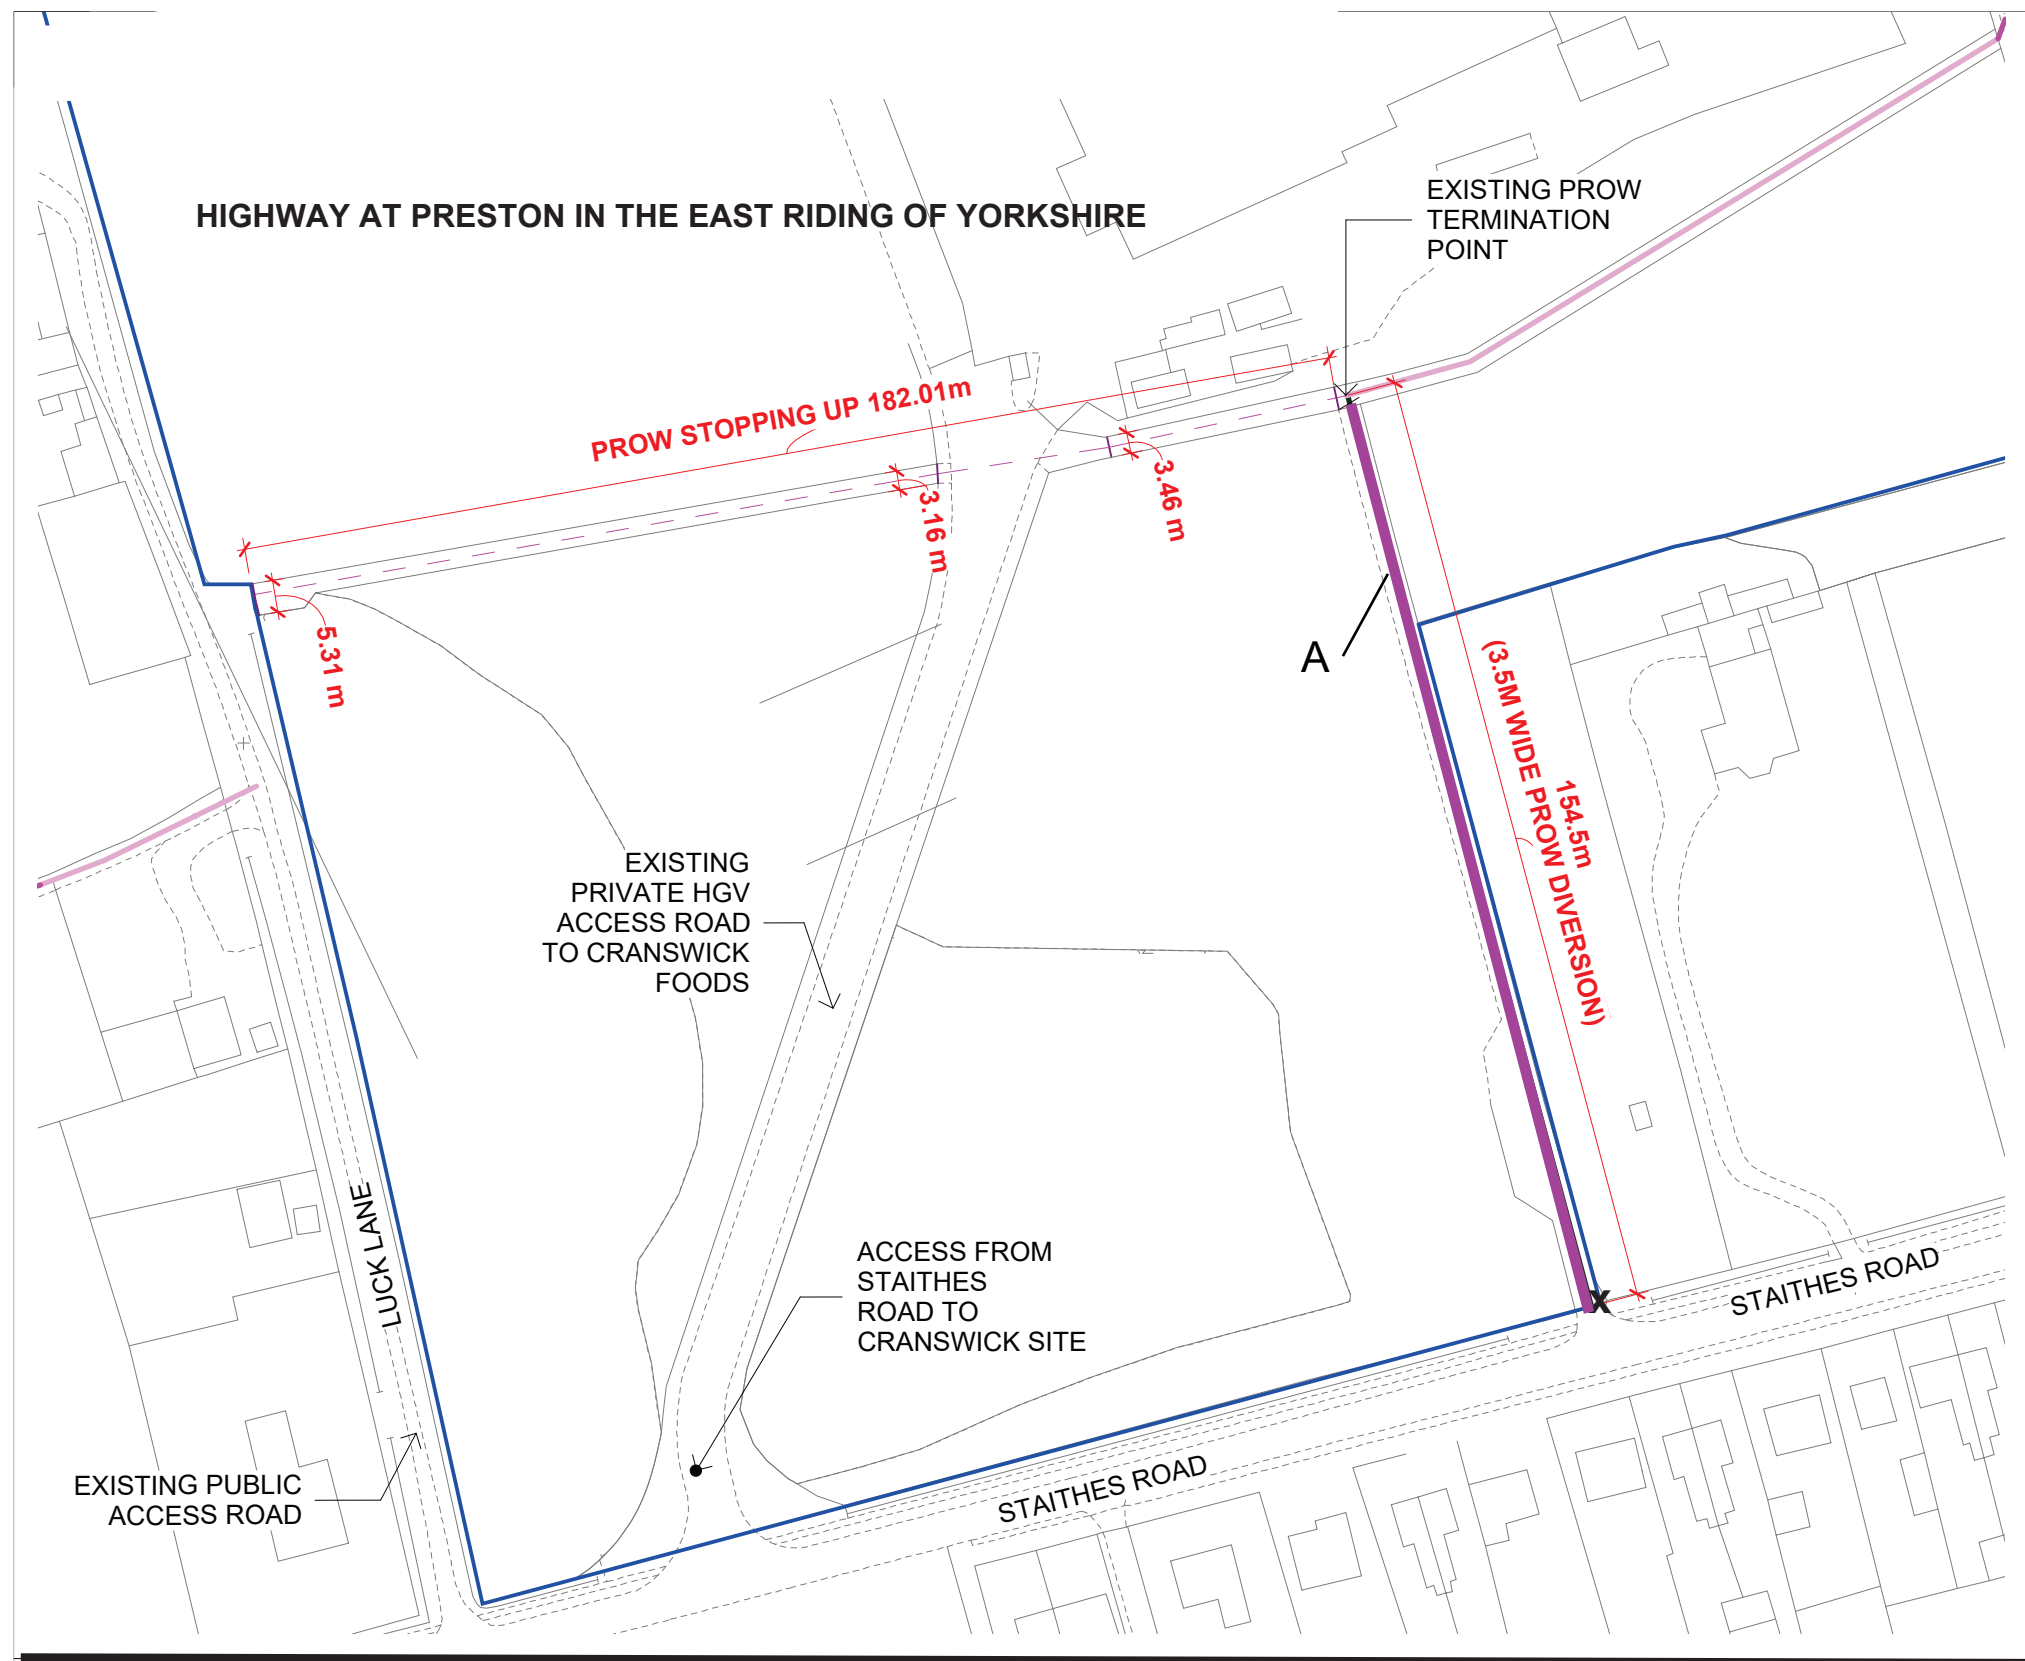

Key Scale 1:1250 @ A3

New diverted
highway to be
created



National Transport Casework
Team

Department for Transport

Plan No:
NATTRAN/Y&H/S247/6321


Signed by Authority of the
Secretary of State

on.....

Signature.....

TIM BRIMELOW
An Official in the
National Transport Casework Team
Department for Transport

SITE PLAN 2

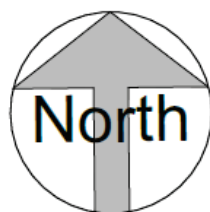

0 10m 20m 50m
1:1250