


PROPOSED PLAN OF WORKS AND ASSOCIATED DIVERSION

Site: Preston, Middle Lane (whole extent)
2025 **Drawn by:** Jacqui Stipetic

Plan Number: 145220447/3066

Dates: Thursday 30th October

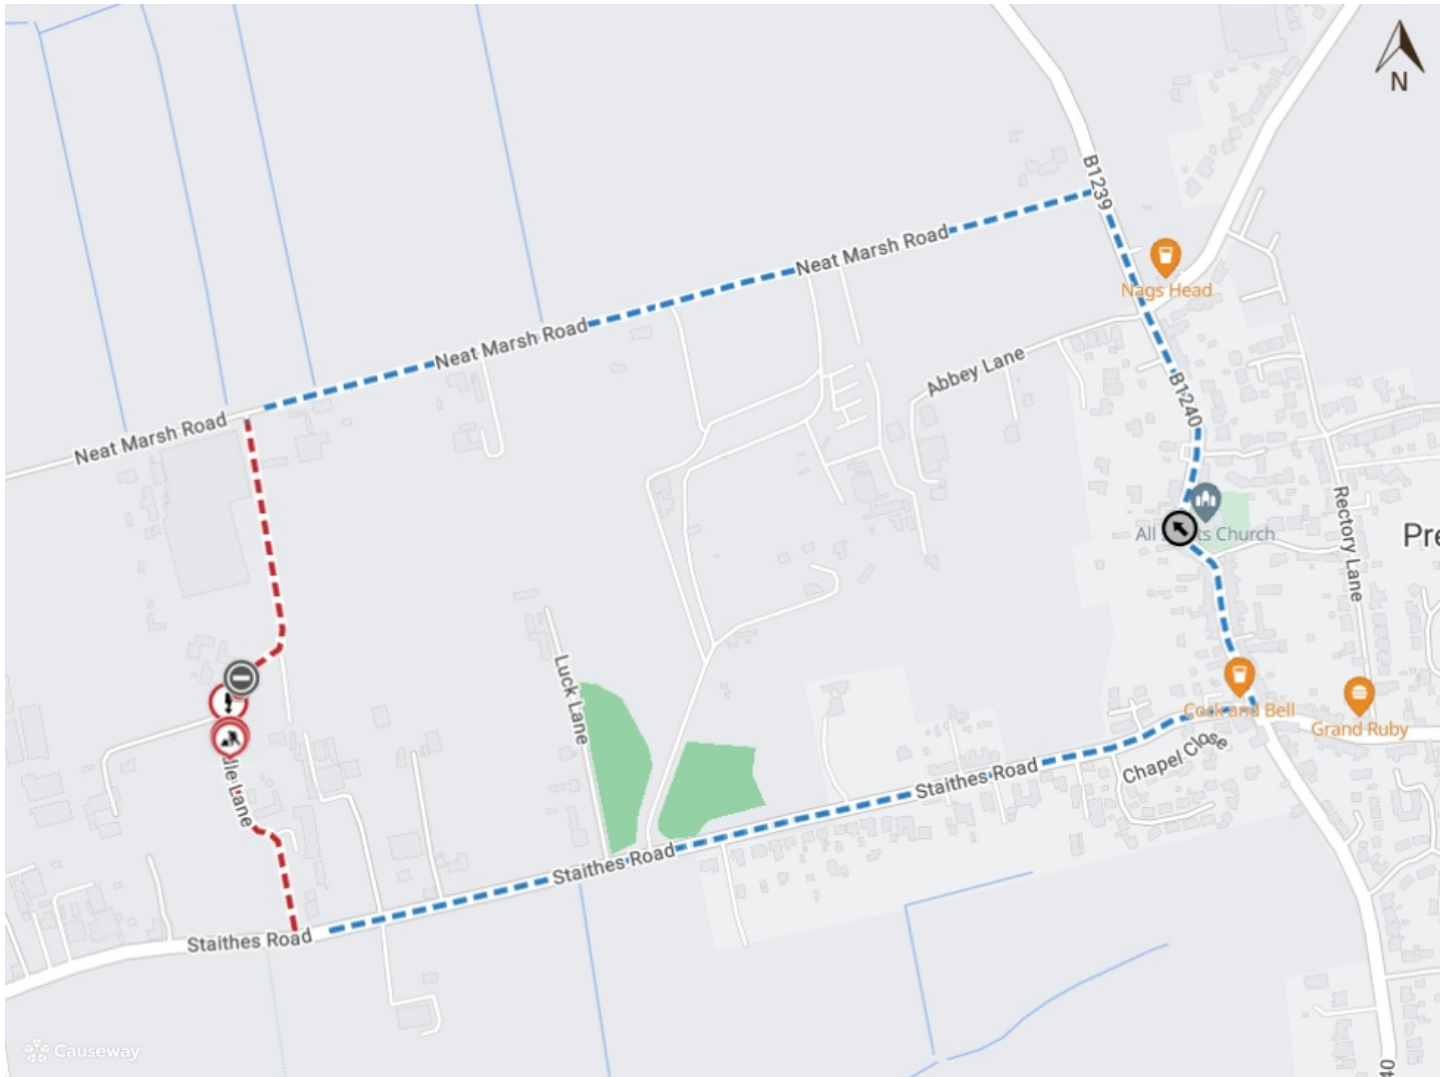

Imagery © 2025 [MapTiler](#) | Imagery © 2025 [Hexagon](#) | © [MapTiler](#) © [OpenStreetMap contributors](#)